

D

C

B


A

D


C

B


A

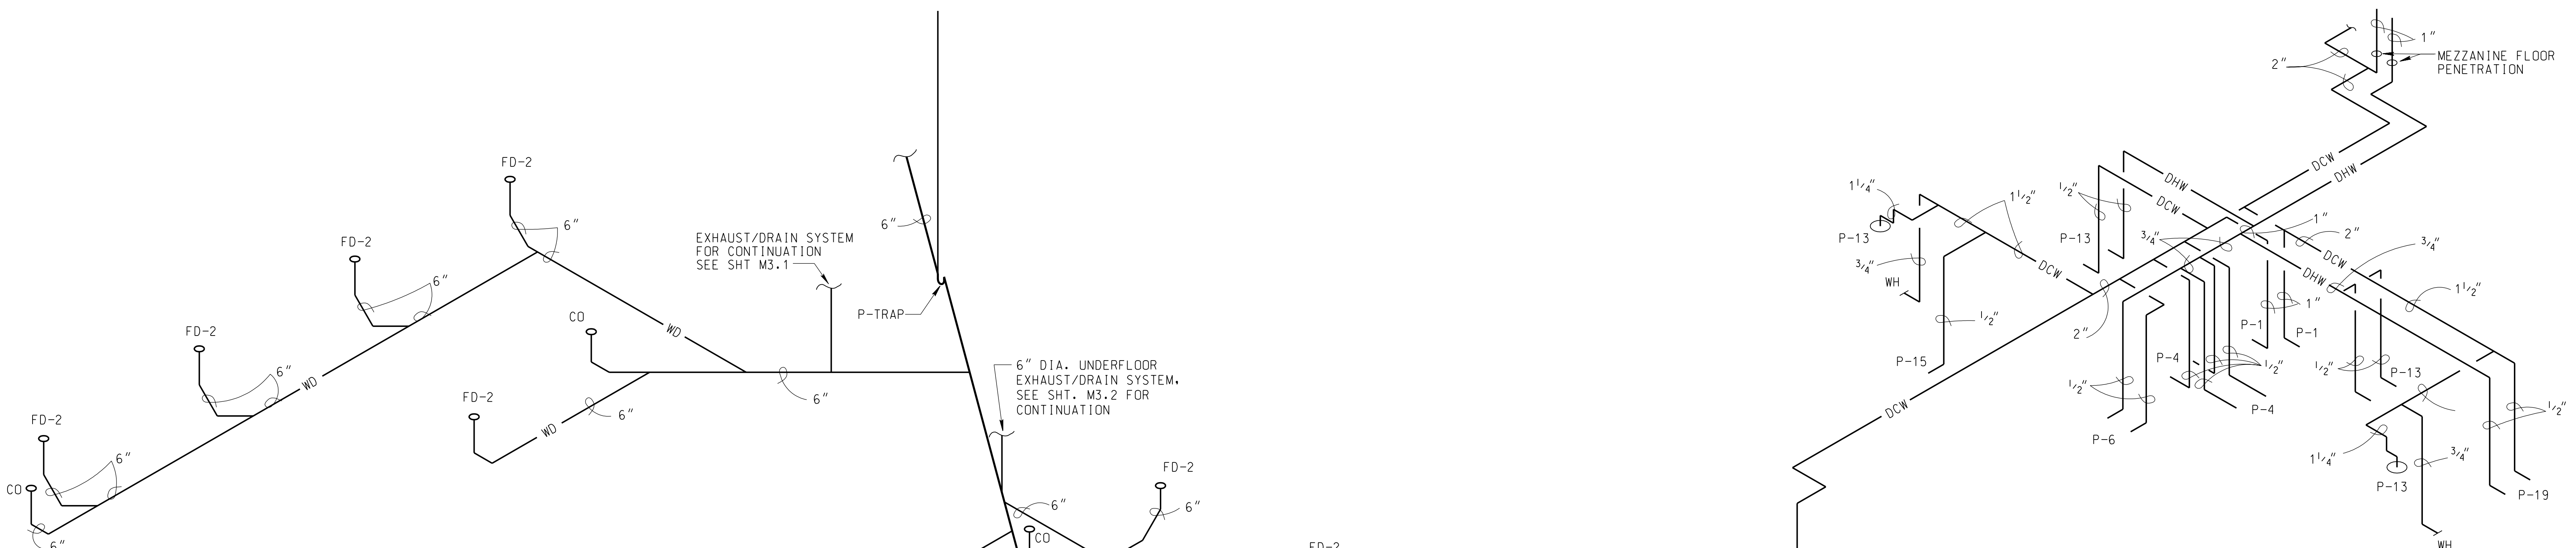

COLD AND HOT WATER RISER DIAGRAM
NO SCALE


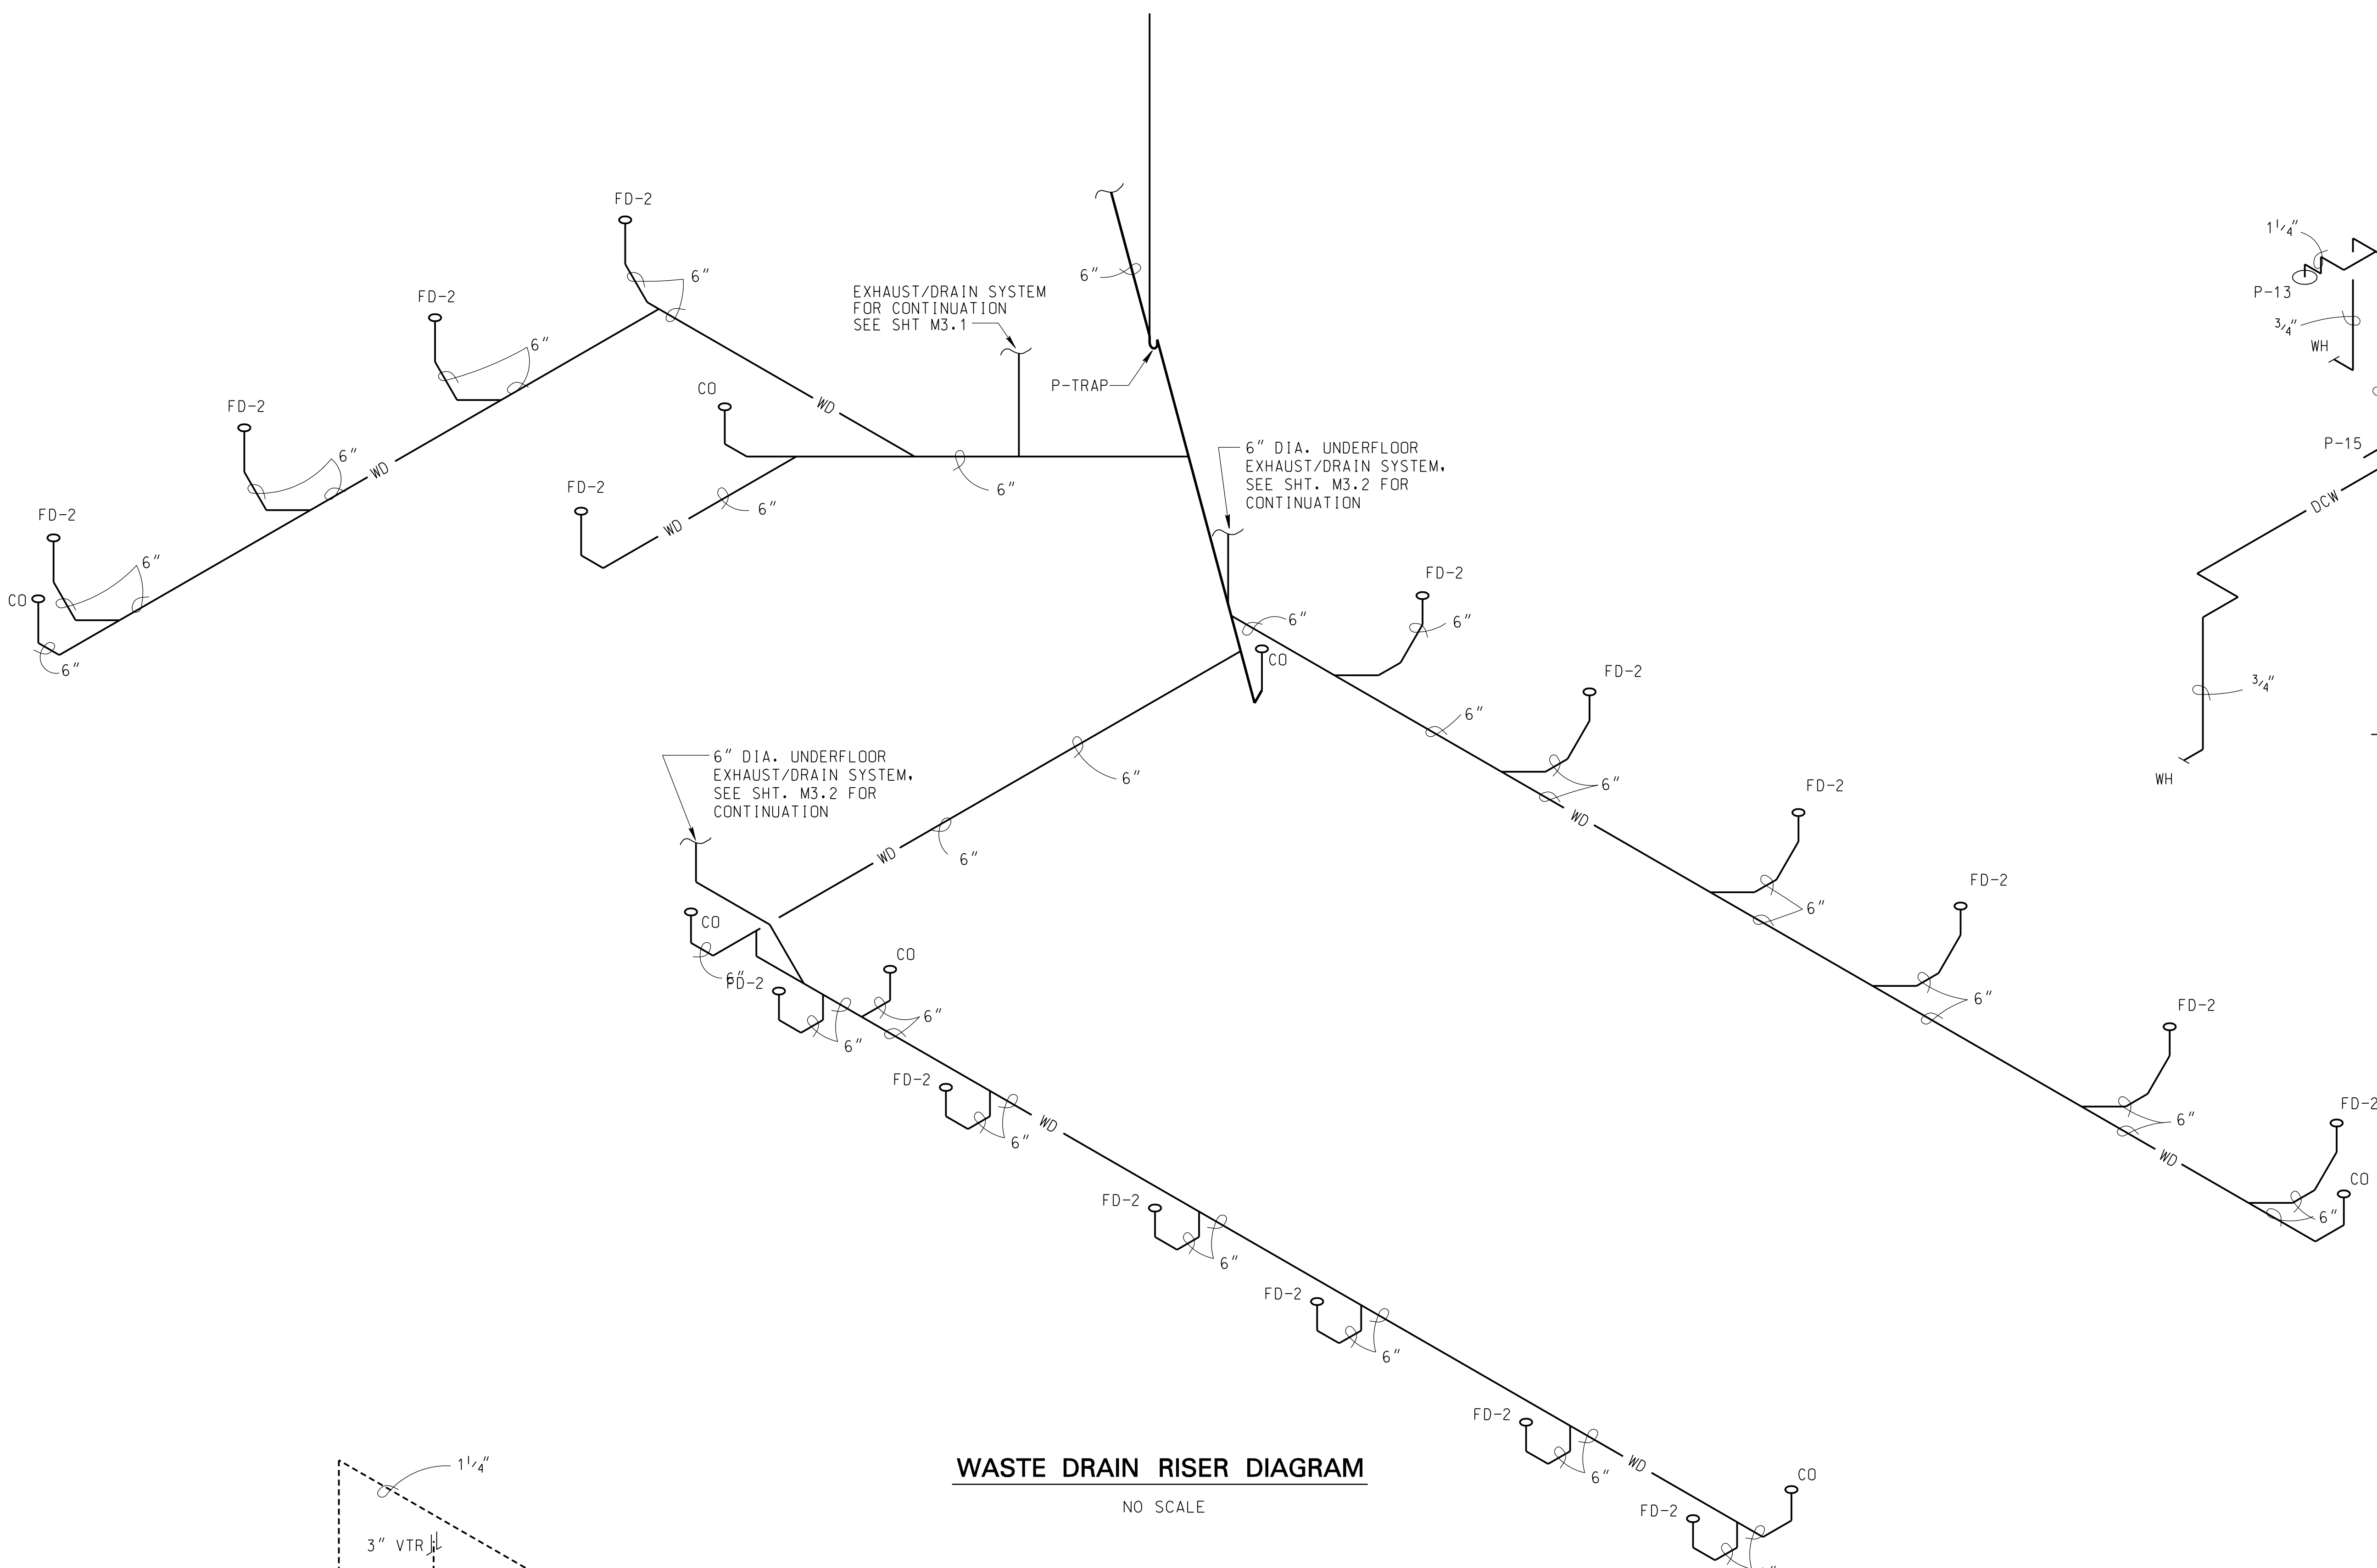


WASTE DRAIN RISER DIAGRAM
NO SCALE

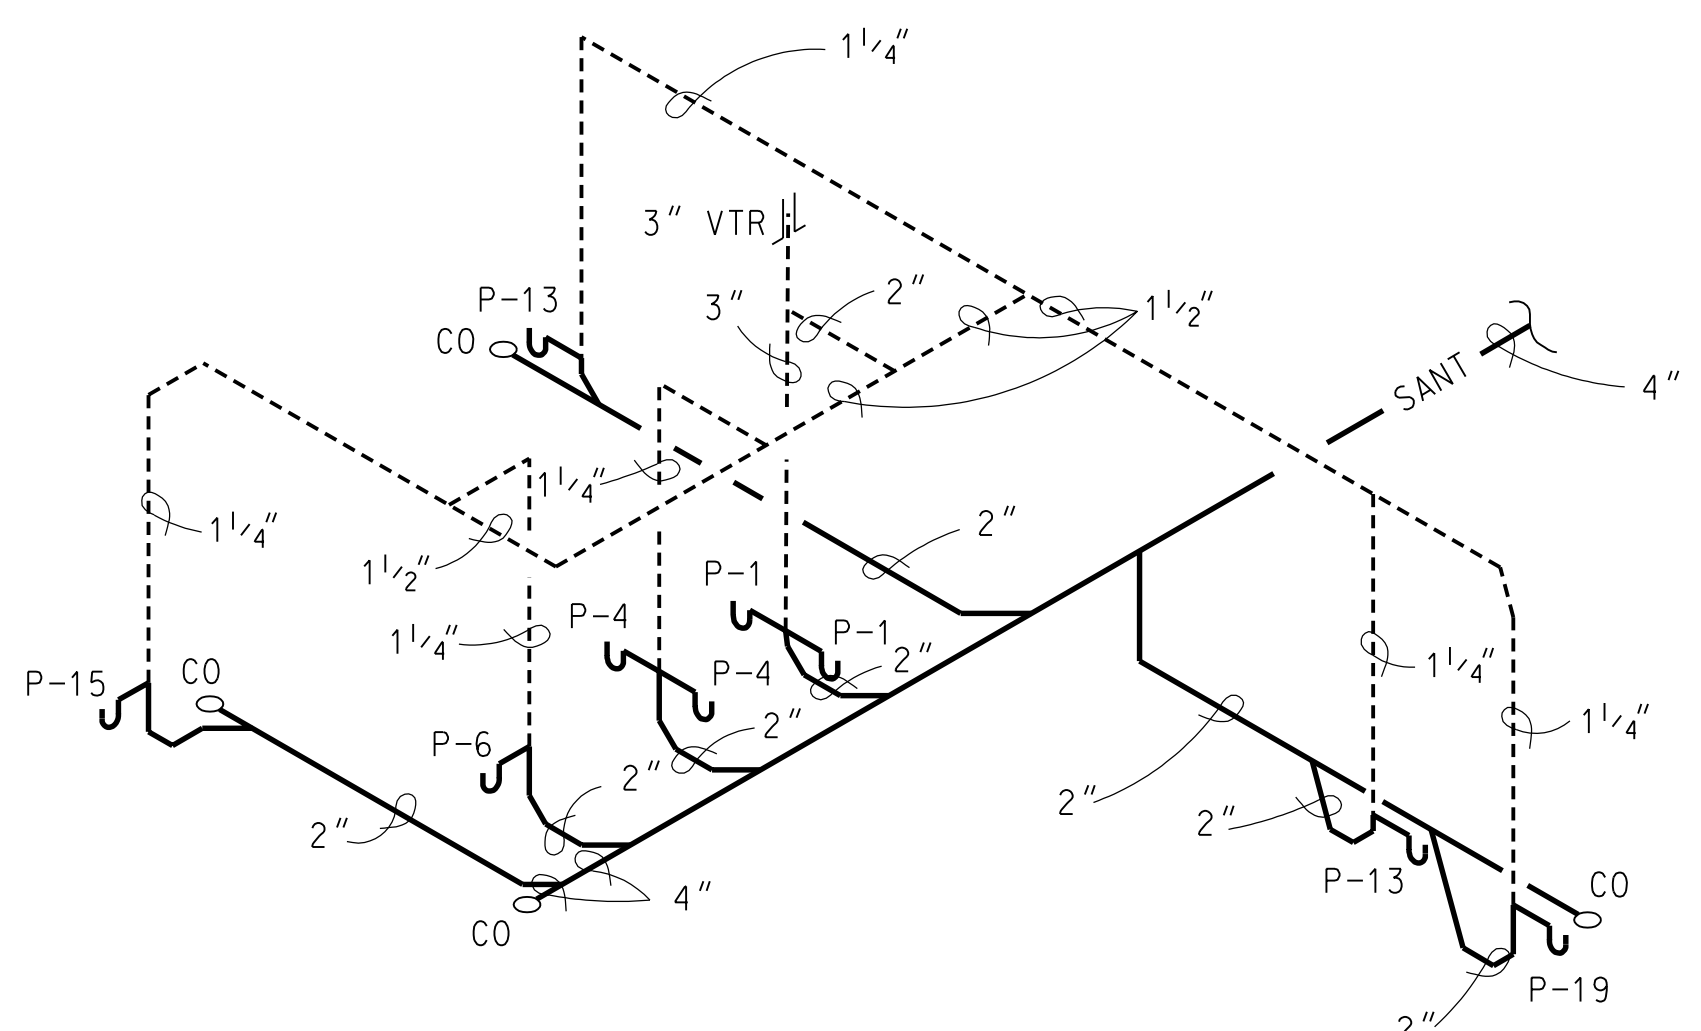

SANITARY WASTE AND VENT RISER DIAGRAM
NO SCALE

EXAMPLE
FINAL DESIGN
PROJECT DIRECTORY: DG100

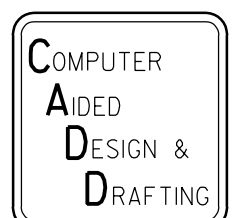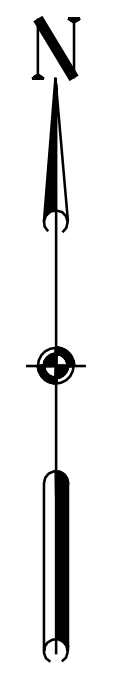

\$\$ - THINK VALUE ENGINEERING - \$\$			
Revisions			
Symbol	Descriptions	Date	Approved
U.S. ARMY ENGINEER DISTRICT CORPS OF ENGINEERS OMAHA, NEBRASKA			
Designed by: C.R.M.	SITE NAME OMAHA DISTRICT DESIGN GUIDE	SITE LOCATION	
Drawn by: C.R.M.			
Checked by: J.J.P.			
Reviewed by: K.A.H.	Plot Scale Ratio: 4:1 Design File: STD07: oddgm201.dgn	Date: JUNE 2002	Sheet reference number:
Submitted by:	Spec. No.: DACA 45	Drawing Code: X	M2.1
Chief: MECH. FAC. Section	Contract No.: DACA 45		